

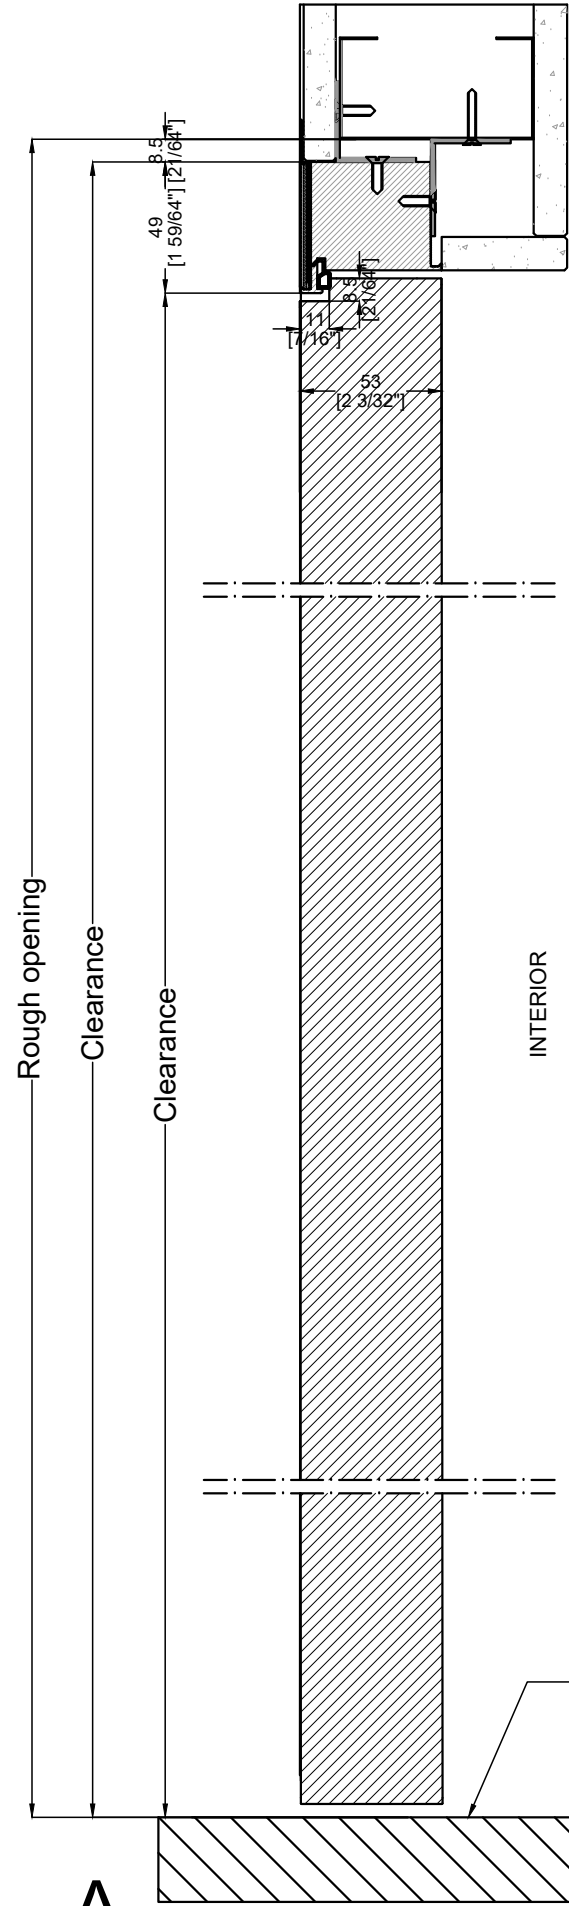


EXTERIOR

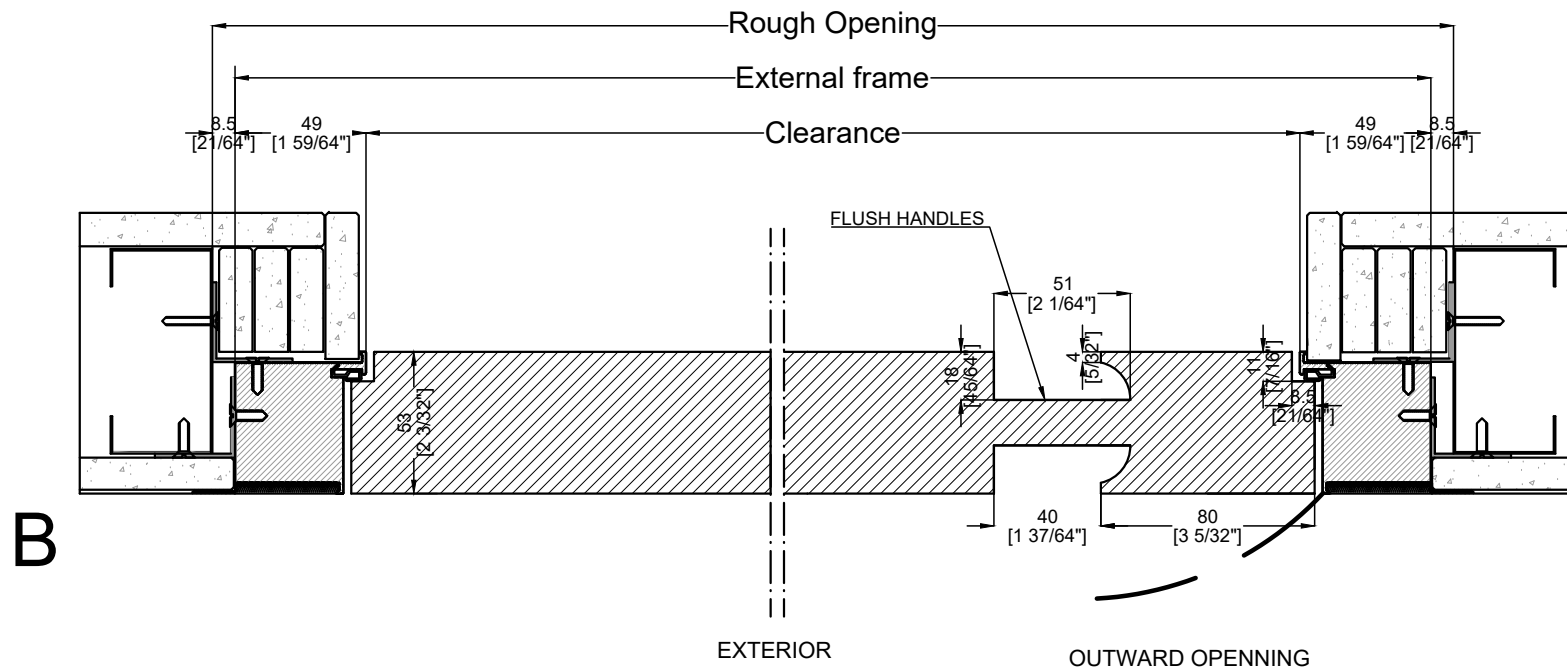

EXTERNAL ELEVATION

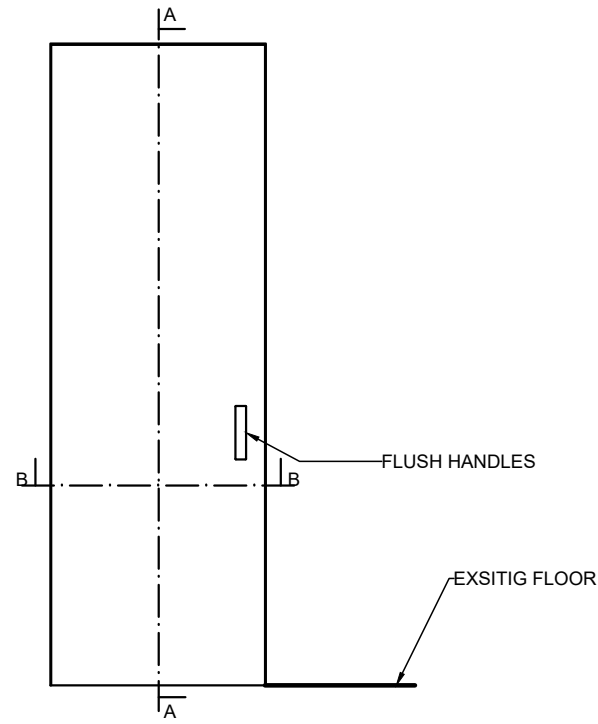

ITEM: 402  
 QTY: 1  
 DESCRIPTION: HINGED DOOR (CONCEALED HINGE)

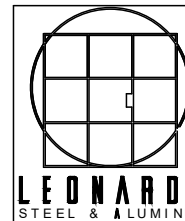


TABLE 402	DATE	DESIGNER
		Lorenzo Malandrin
SCALE: 1:3 - 1:30		
PROJECT: SHOWROOM PARK CITY		
TYPE: HINGED DOOR		