
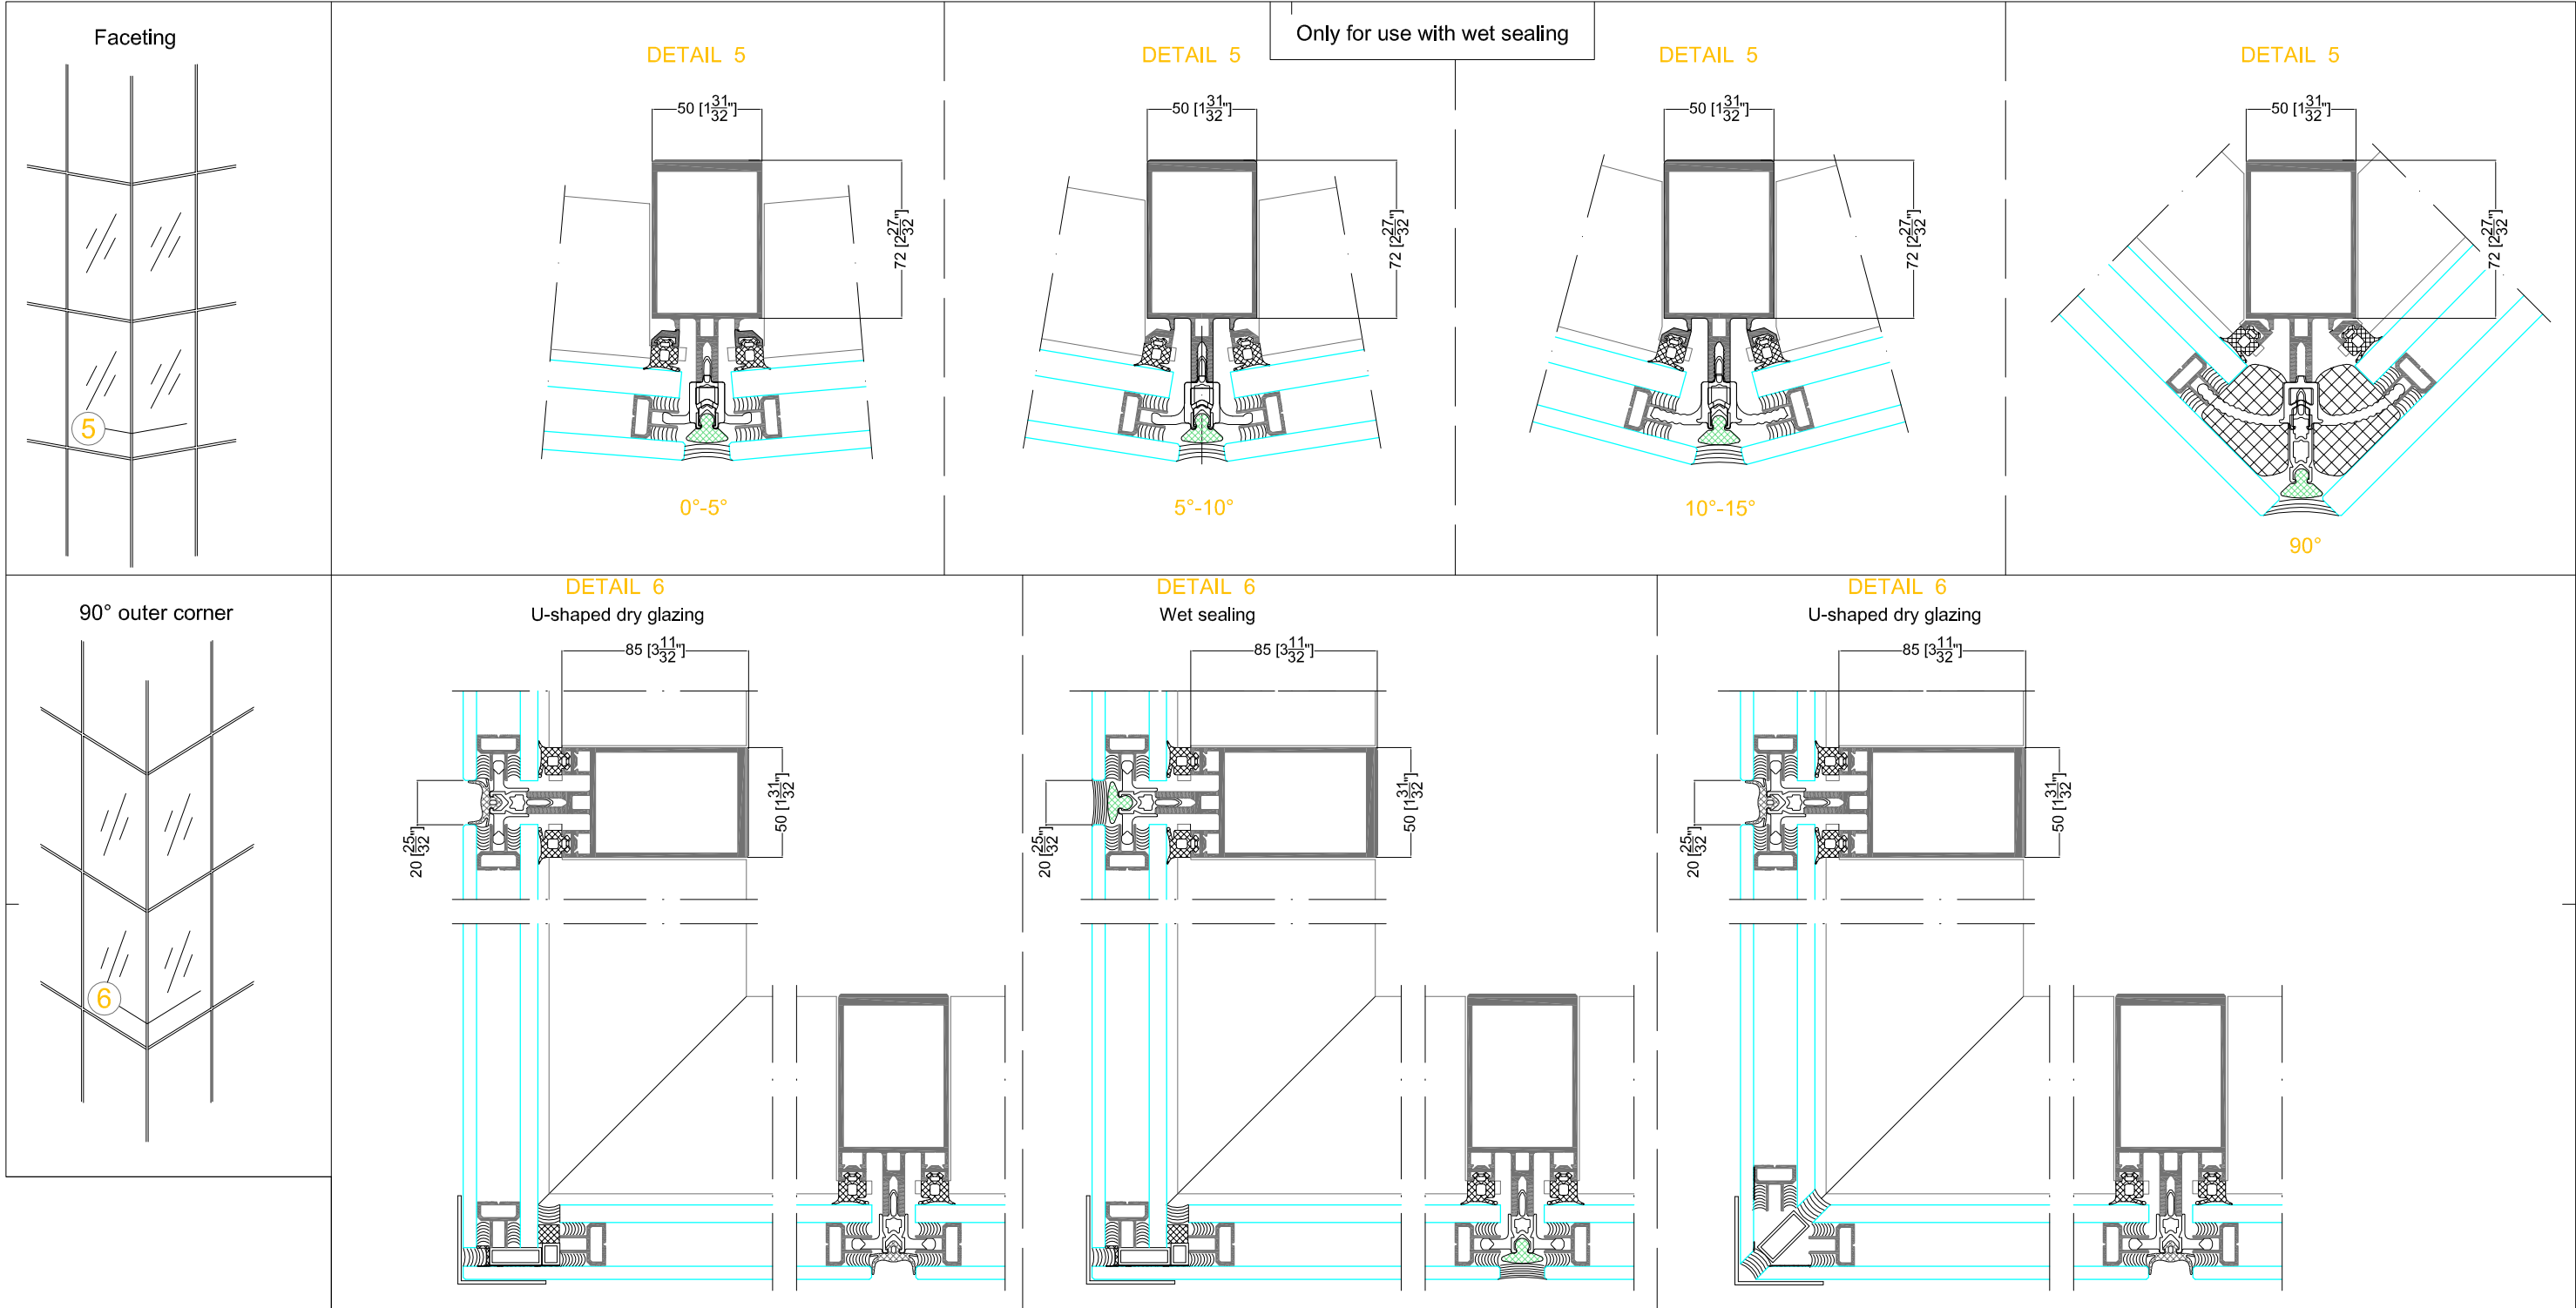
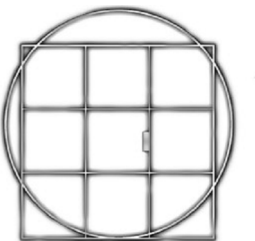


LEONARDO  
STEEL & ALUMINUM

FW 50+ SG  
Facade

Schüco

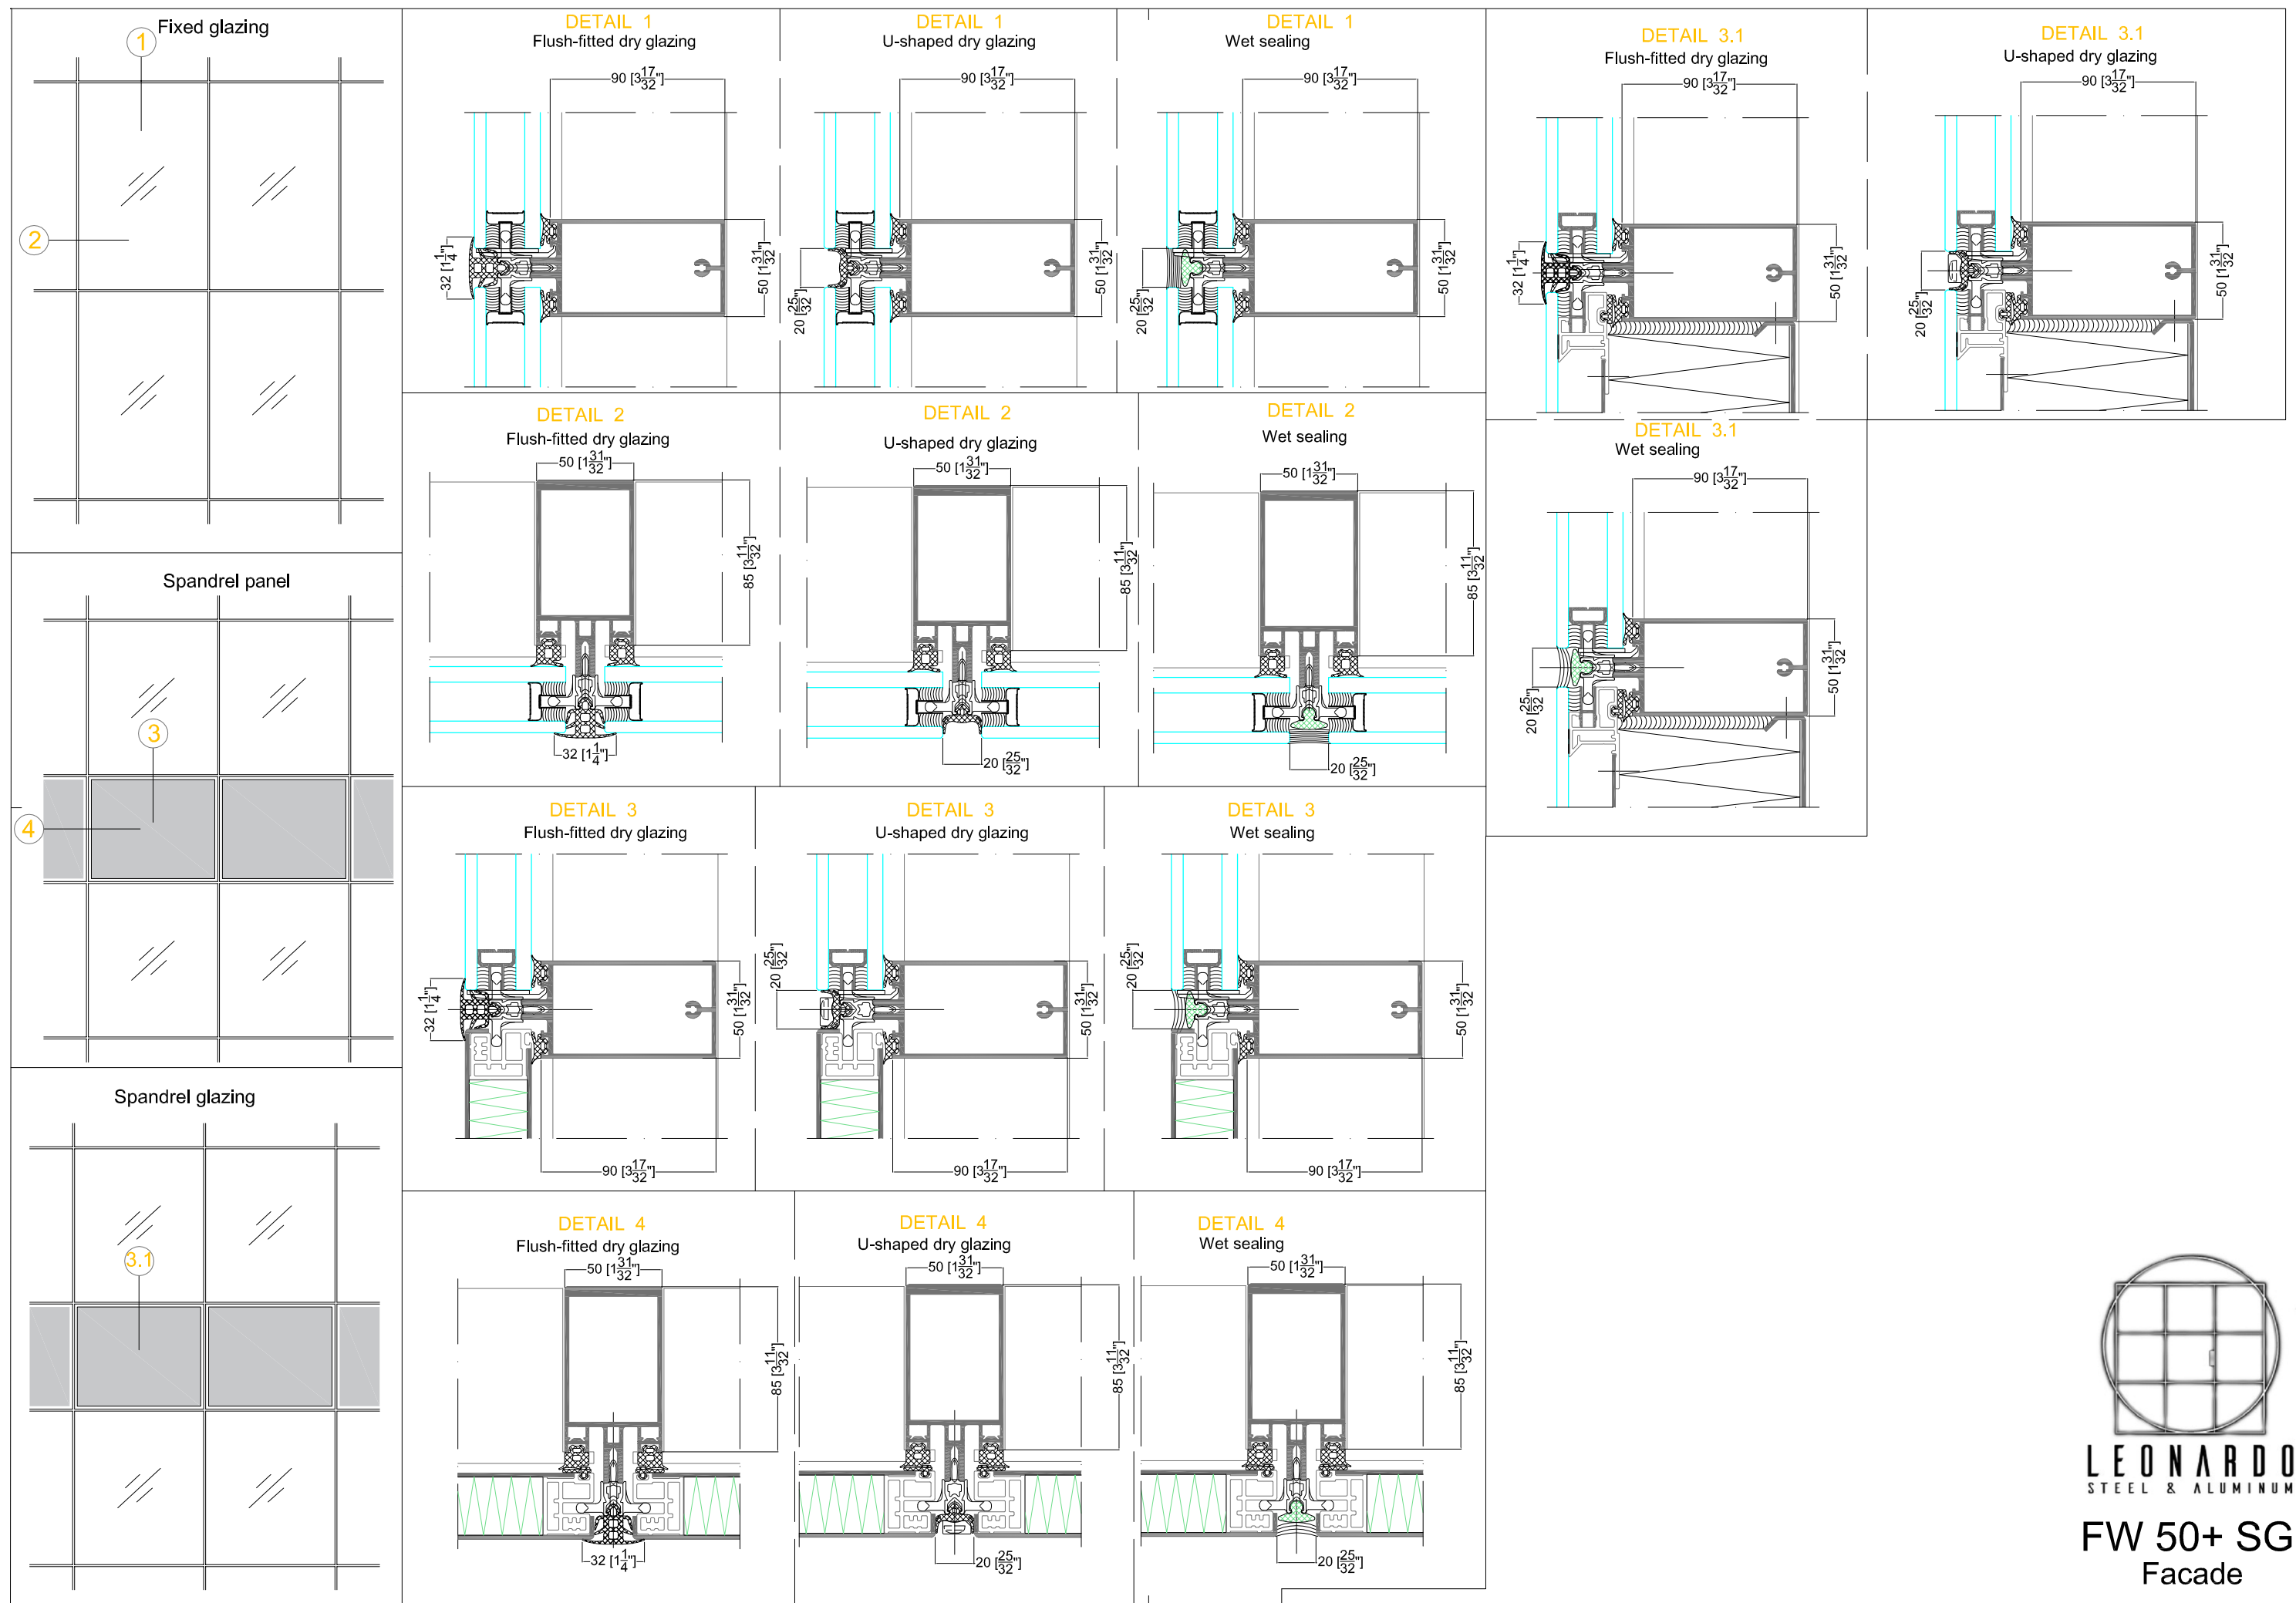


LEONARDO  
STEEL & ALUMINUM


FW 50+ SG  
Facade

Schüco


ADS 65 SG insert unit

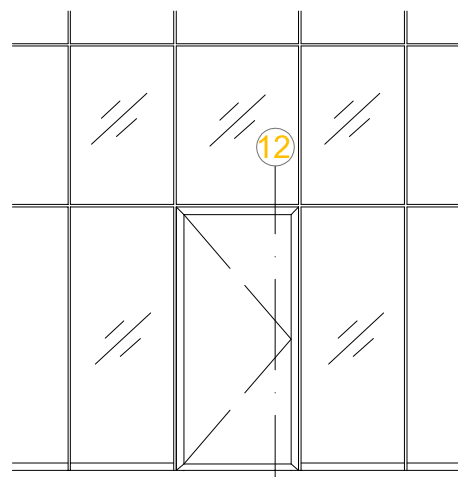



DETAIL 12  
Flush-fitted dry glazing

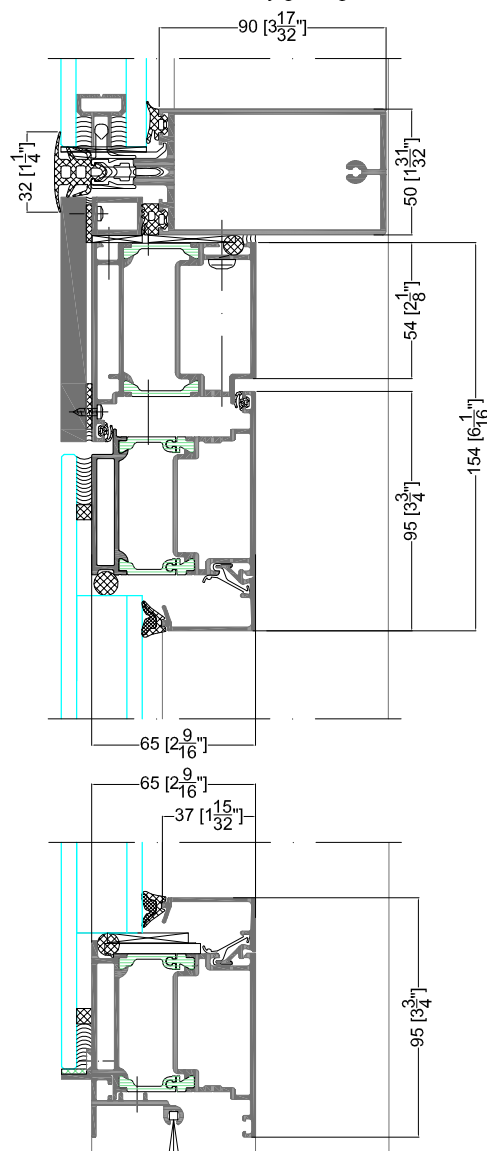

DETAIL 12  
U-shaped dry glazing

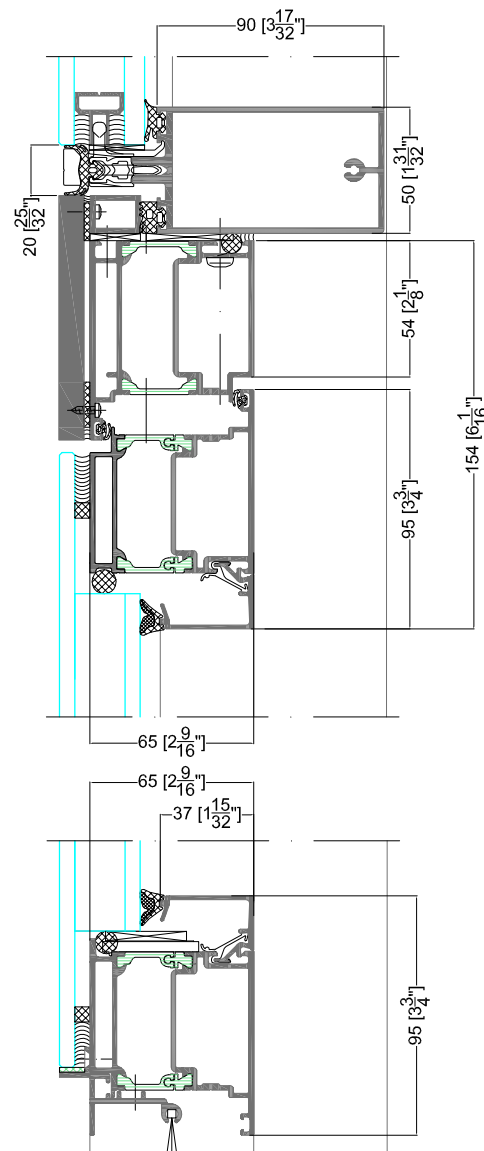





DETAIL 12  
Wet sealing

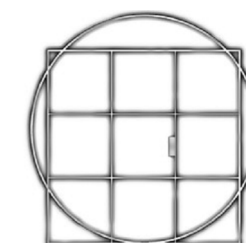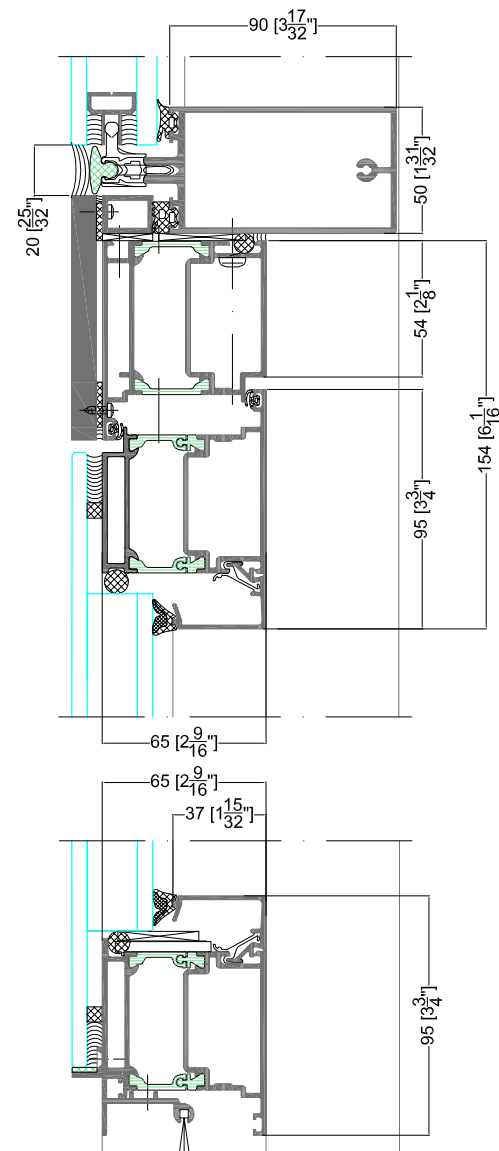

LEONARDO  
STEEL & ALUMINUM

FW 50+ SG  
Facade


Schüco

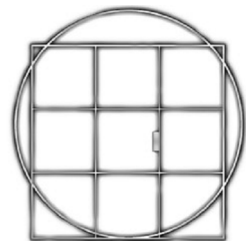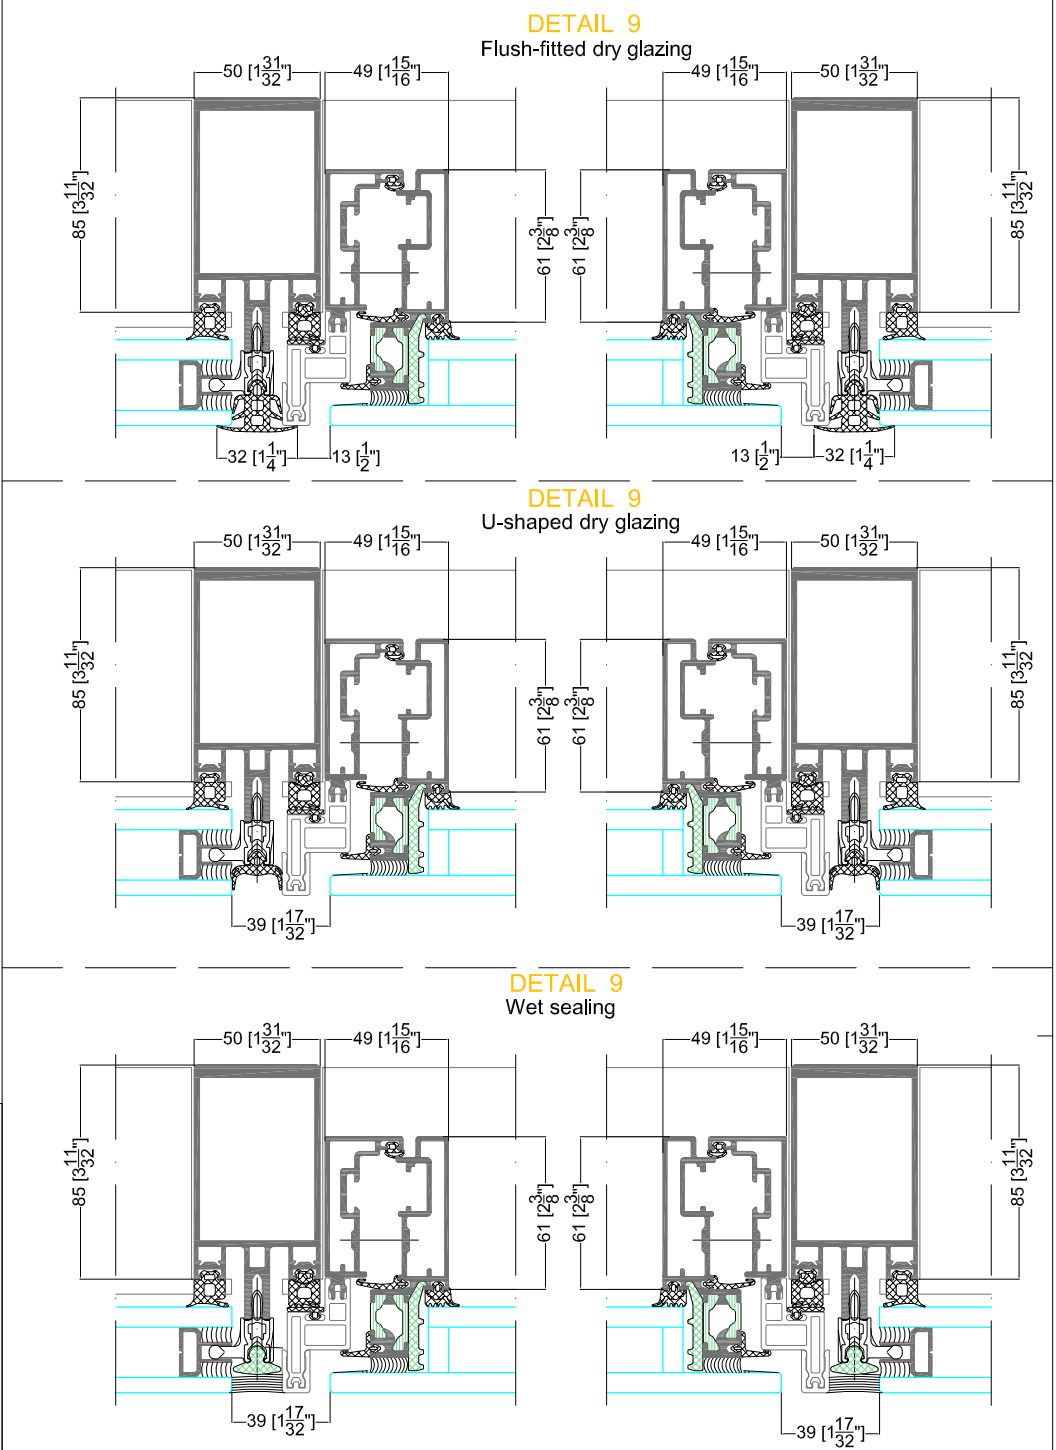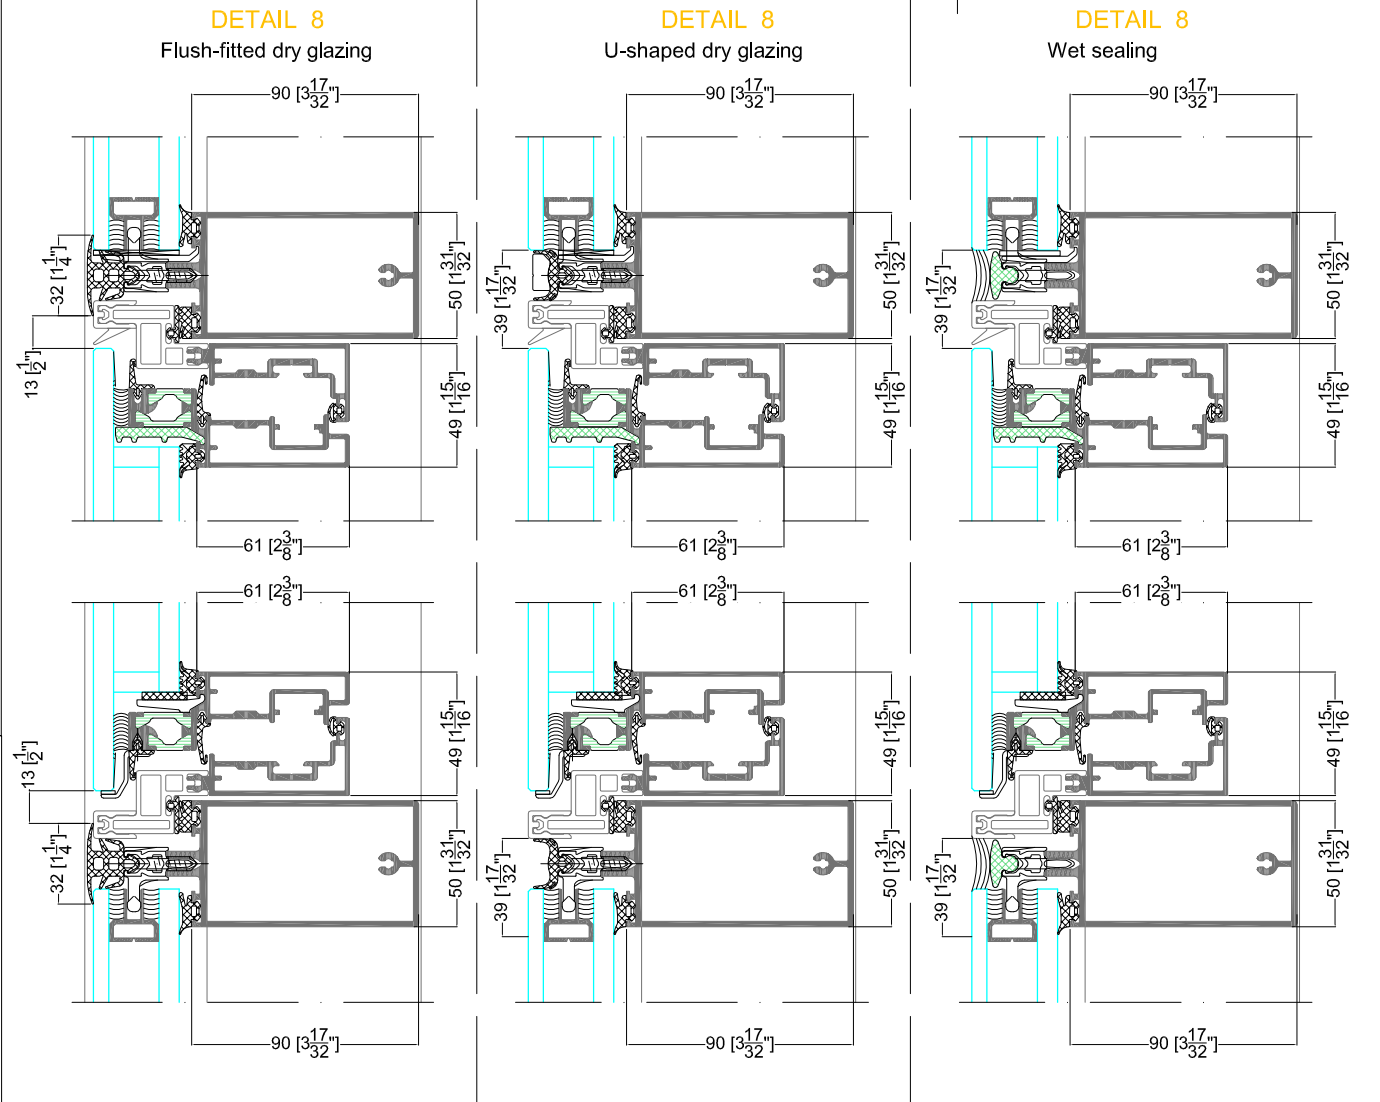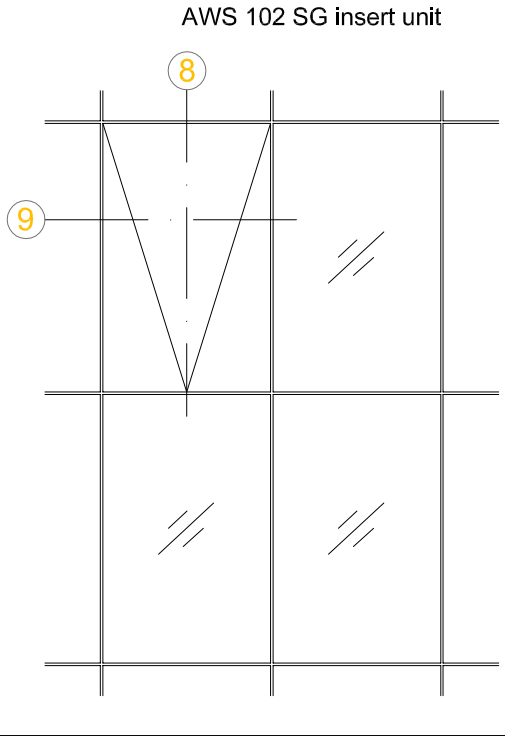

LEONARDO  
STEEL & ALUMINUM


FW 50+ SG  
Facade

Schüco

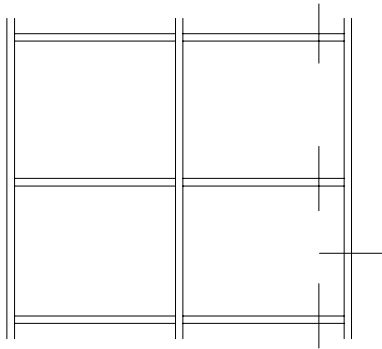


Side wall attachment


Flush-fitted dry glazing

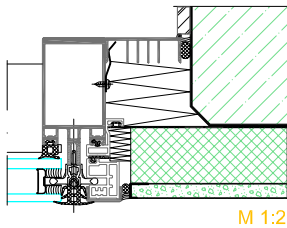


U-shaped dry glazing

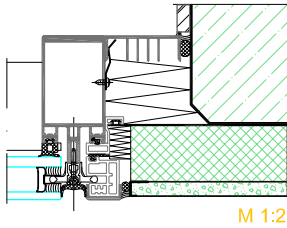


Wet sealing

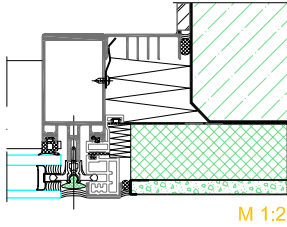

Fascia and intermediate floor attachments

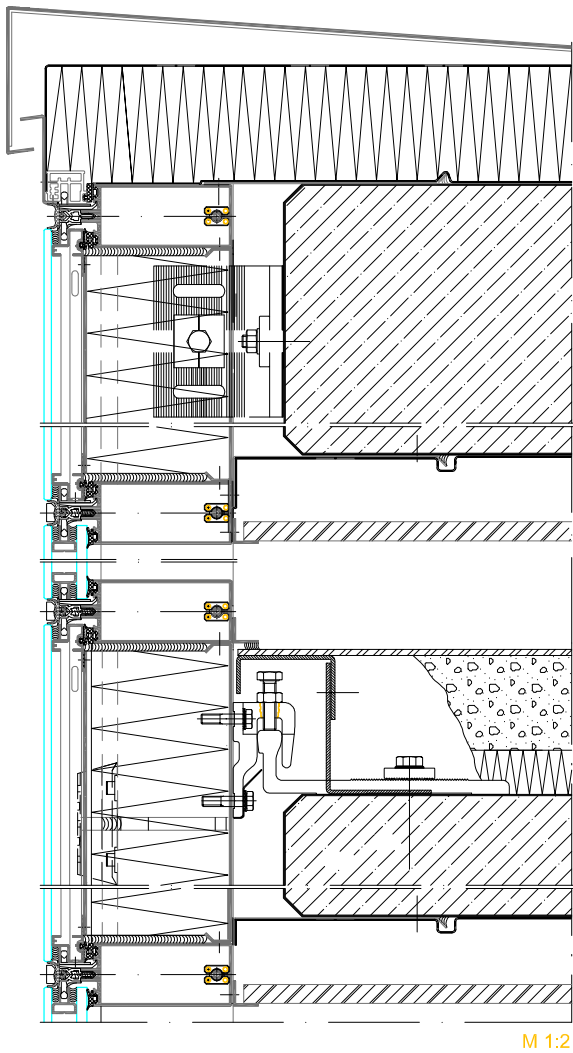

Attachment underneath the floor

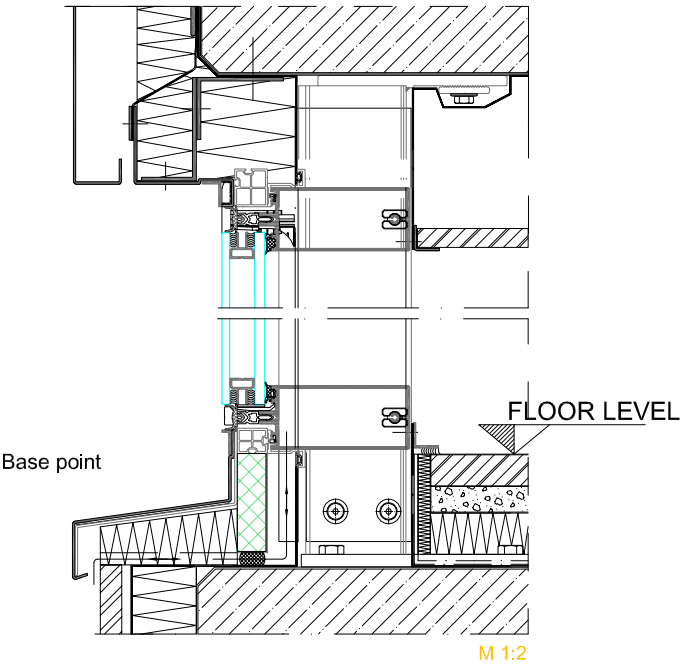

FW 50+ SG  
Facade  
Schüco