



A

ACCESSORY FOR ALIGNMENT AND SLIDING SASH TO BE FIXED TO THE FLOOR (NO PROFILE)

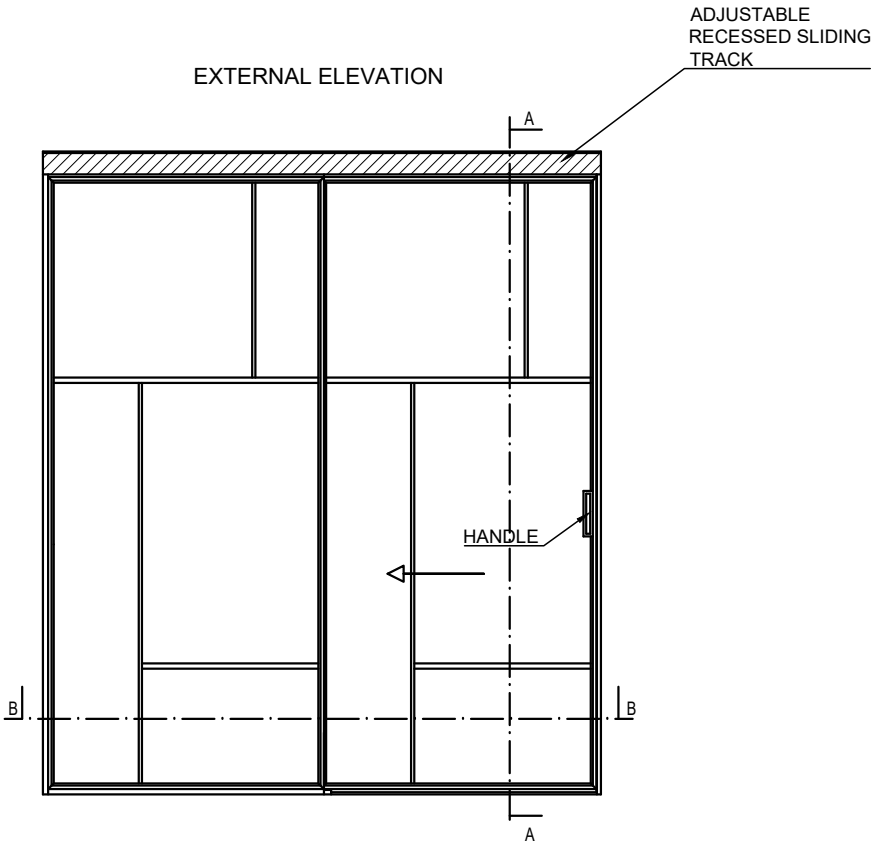

EXTERNAL ELEVATION

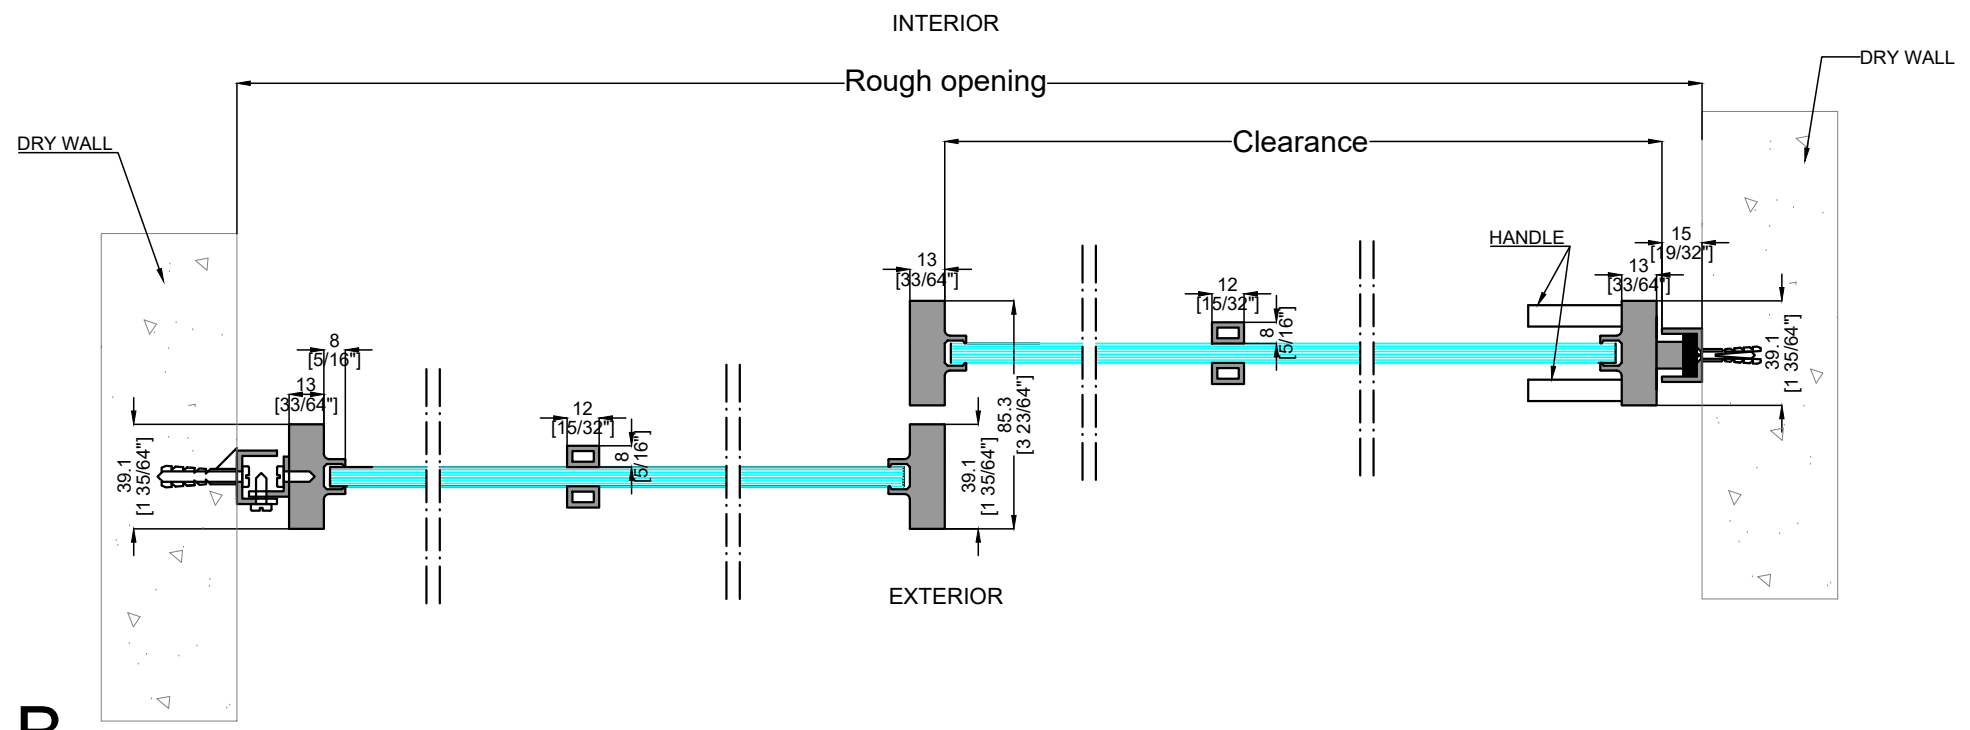

B

ITEM: 401
 QTY: 1
 DESCRIPTION: SLIDING DOOR INTERNAL USE

	TABLE 401	DATE	DESIGNER
			Lorenzo Malandrin
SCALE: 1:3 - 1:30		PROJECT: SHOWROOM PARK CITY	
TYPE: SLIDING DOOR			